



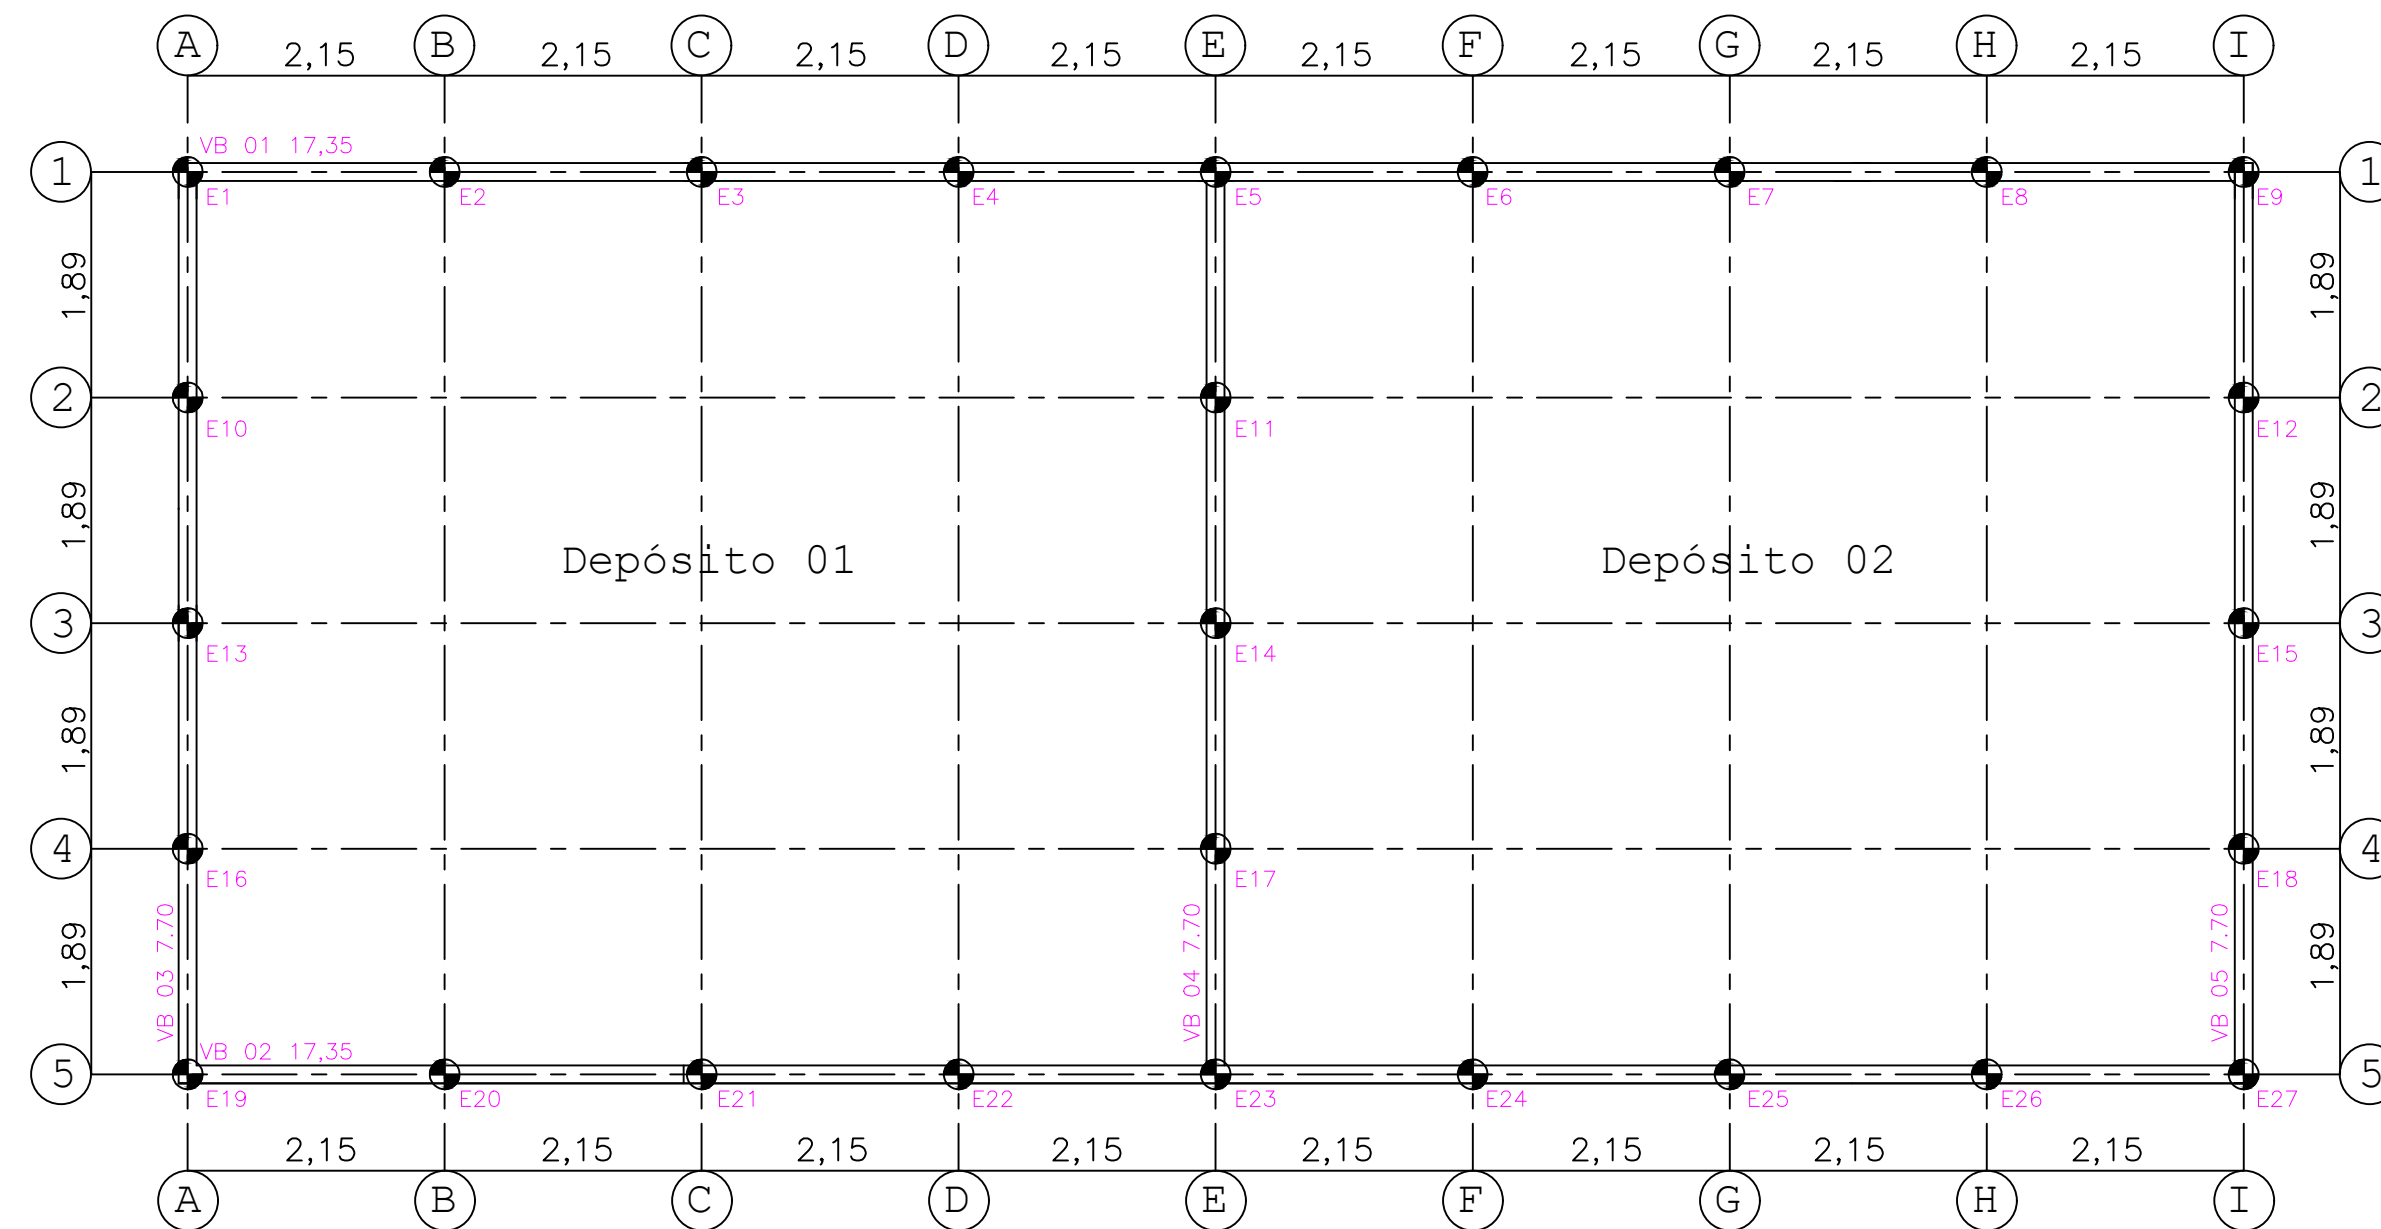


PLANTA BAIXA ESTACAS E VIGA BALDRAME

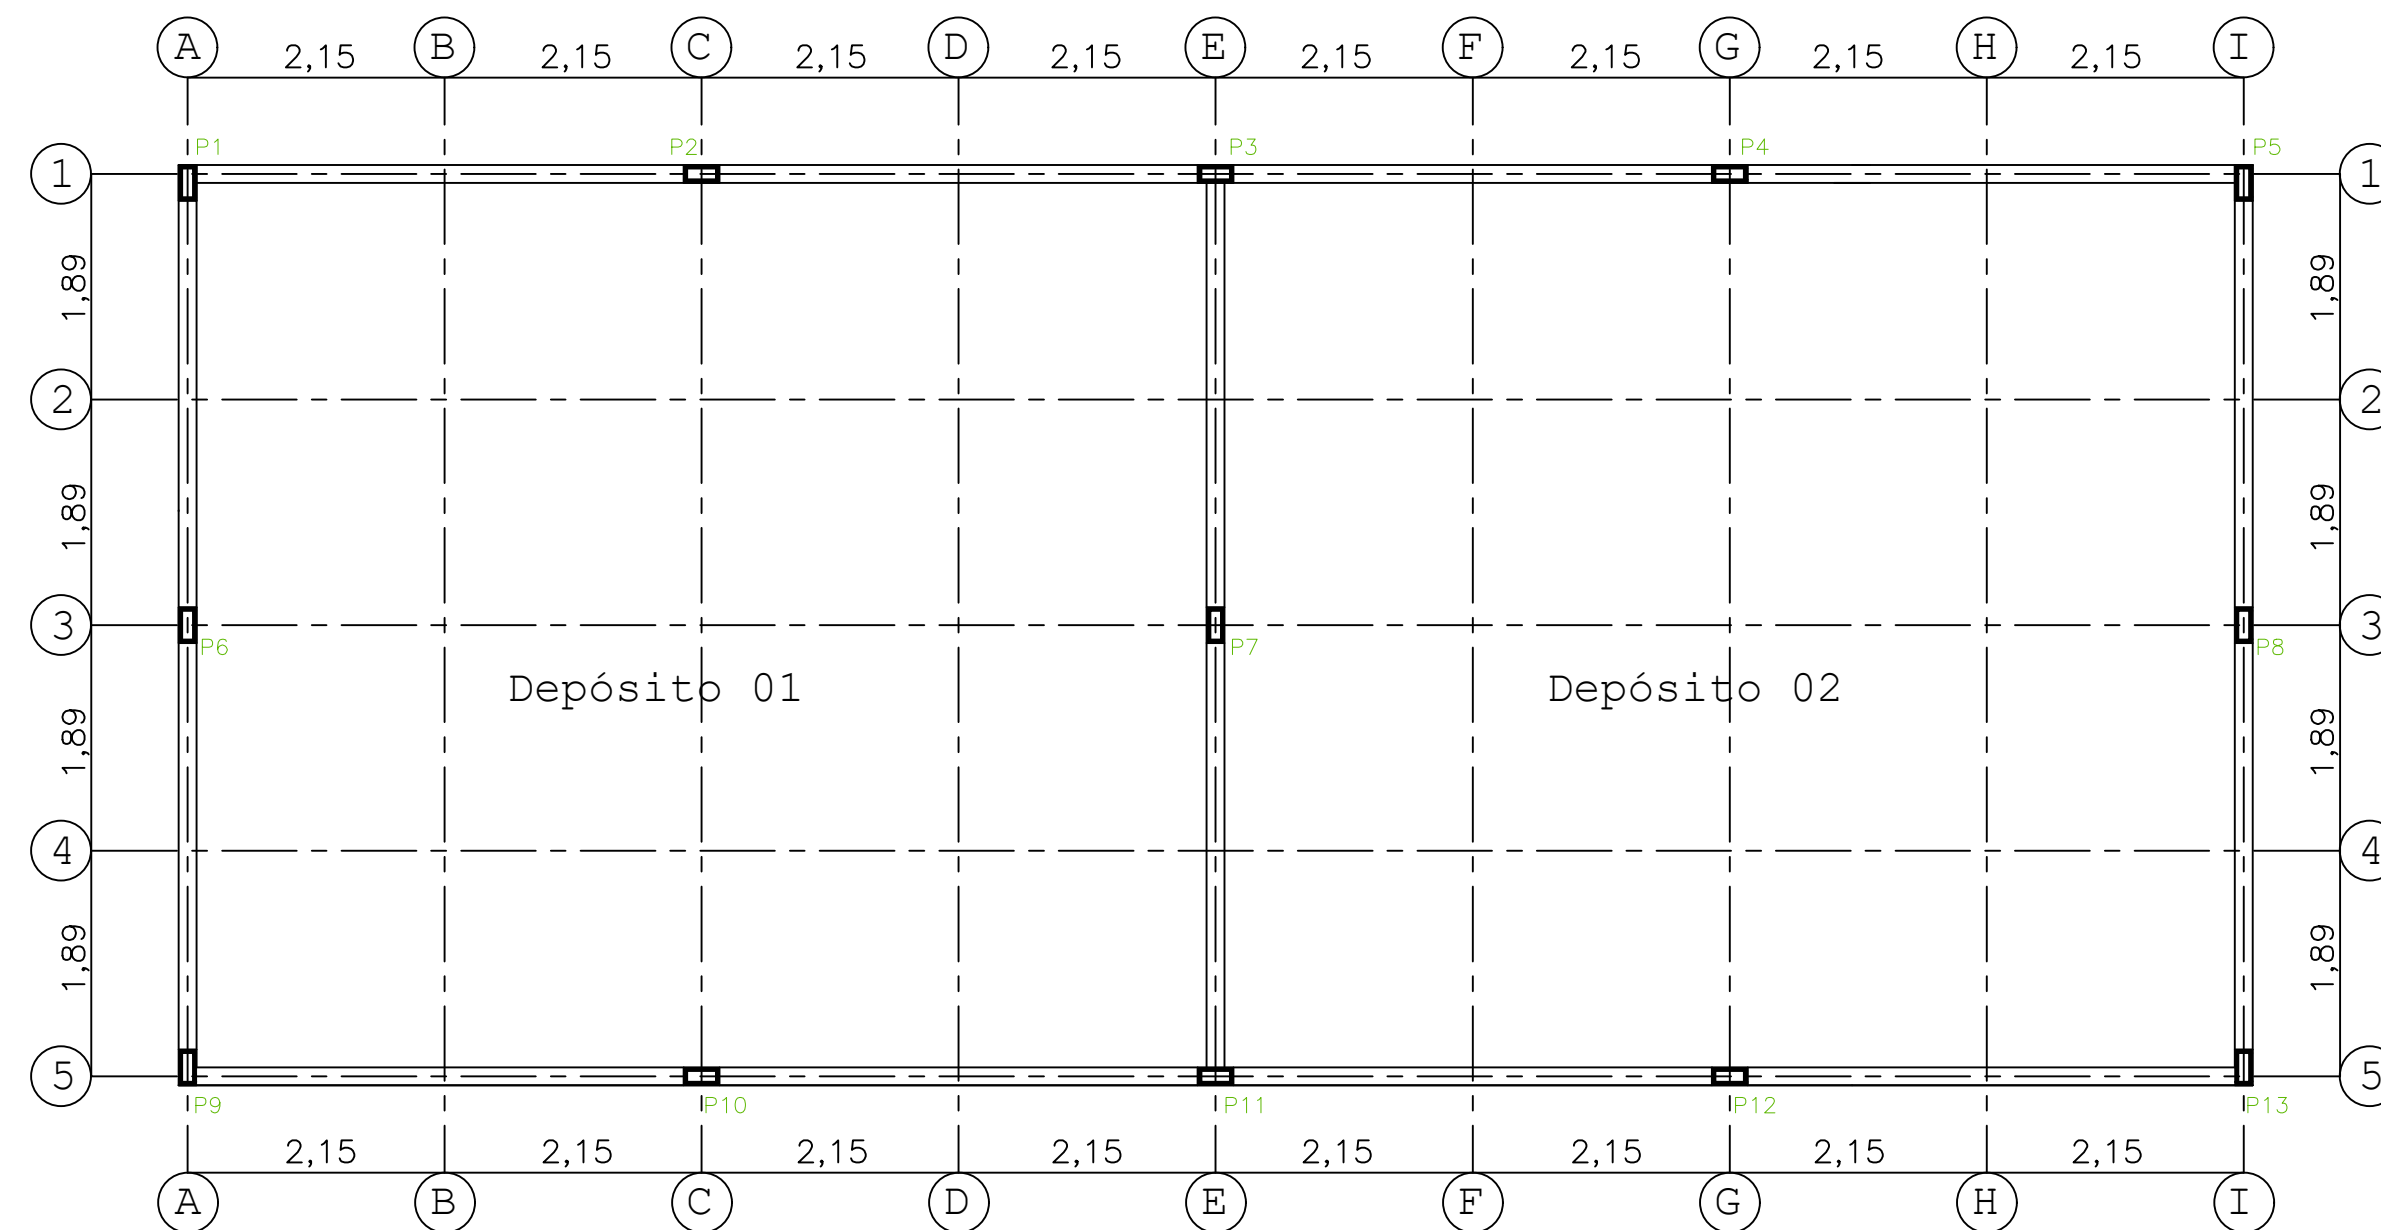


PLANTA BAIXA PILARES

ESTACAS x 27

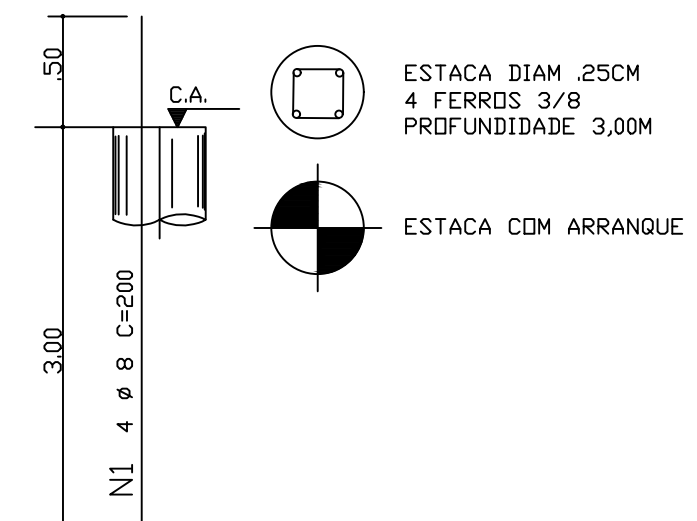

VIGA BALDRAME — TIPO

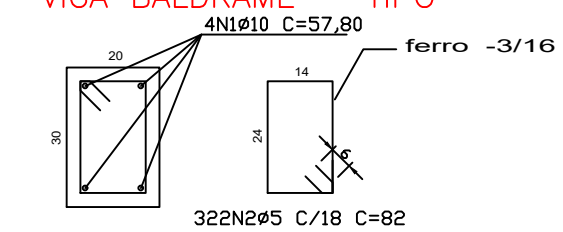

PILARES P13

